


**Figure III-1: Upgrading Plan**

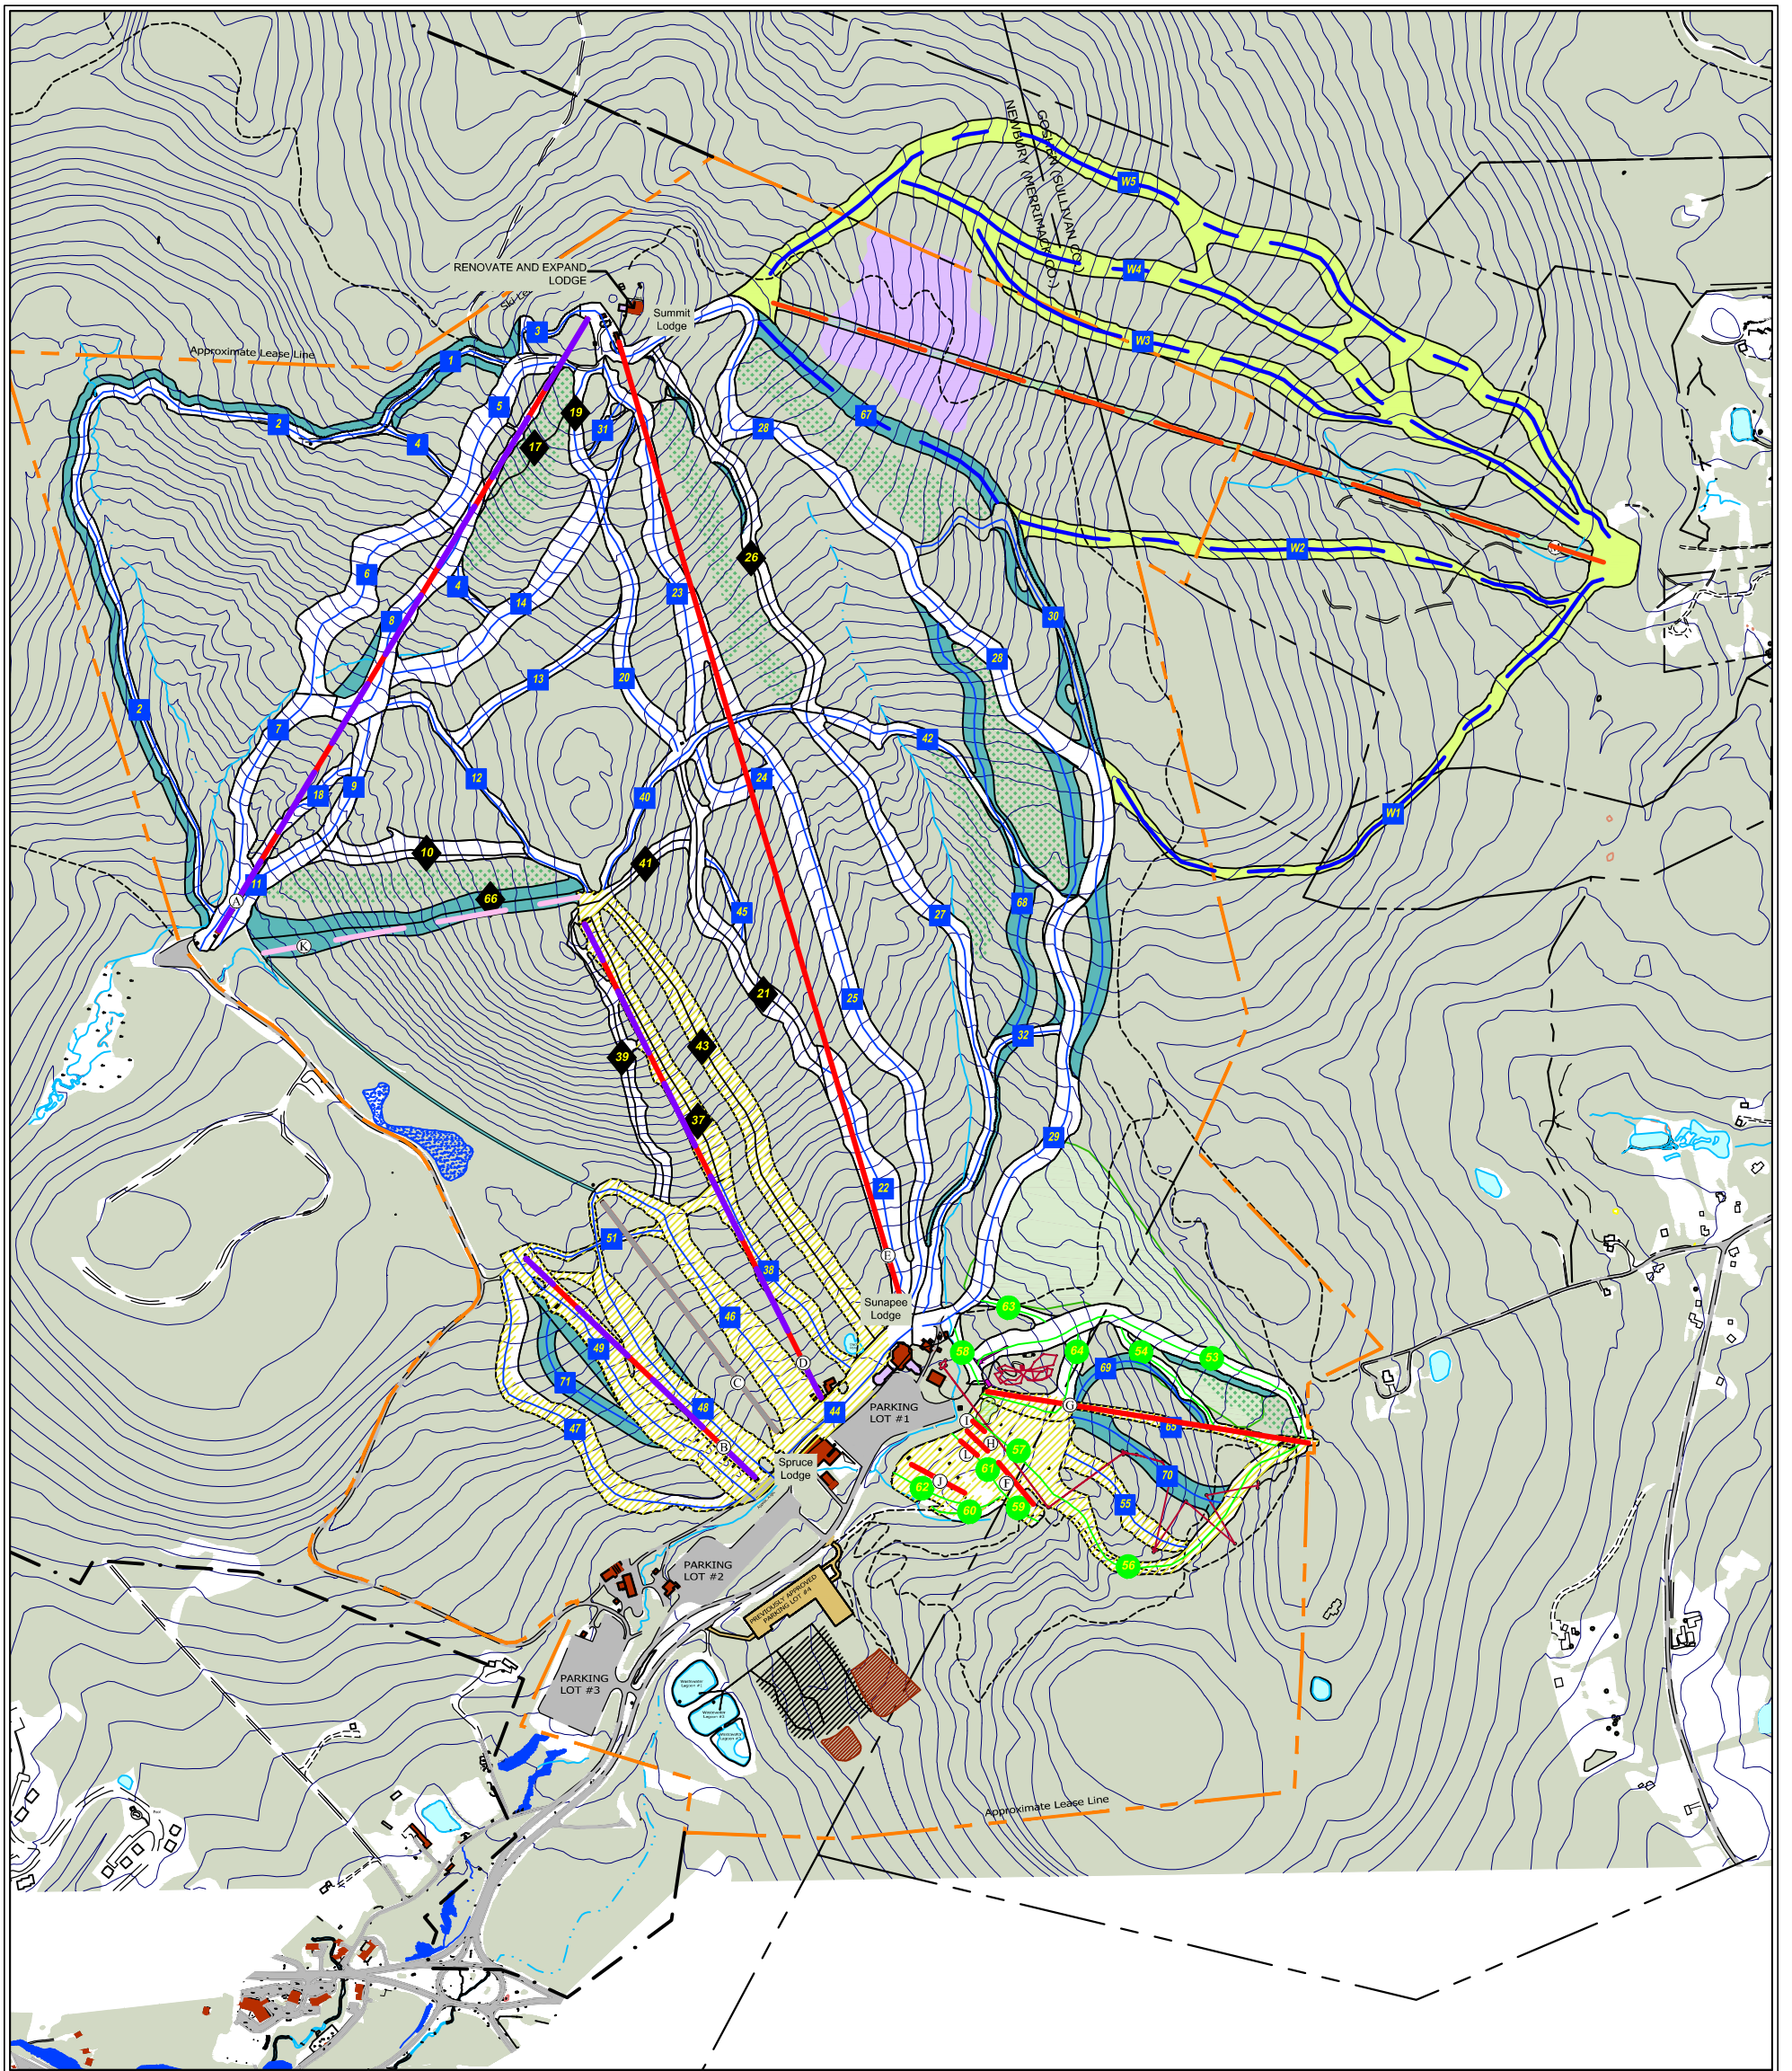

**LEGEND**

- |                                   |  |  |
|-----------------------------------|--|--|
| EXISTING CONTOURS -25ft. Interval | EXISTING LIFTS   | PREVIOUSLY APPROVED PROPOSED BUILDINGS |
| EXISTING STREAMS & WETLANDS       | EXISTING LIFTS TO BE REMOVED                             | PREVIOUSLY APPROVED PROPOSED PARKING   |
| EXISTING LAKES & PONDS            | PREVIOUSLY APPROVED PROPOSED LIFTS                       | APPROX. LEASE BOUNDARY                 |
| EXISTING ROADS AND PARKING        | PREVIOUSLY APPROVED LIFT UPGRADING                       | HIKING TRAIL                           |
| EXISTING BUILDINGS                | PREVIOUSLY PROPOSED/NOT APPROVED LIFTS                   | PREVIOUSLY APPROVED NIGHT LIGHTING     |
| EXISTING VEGETATION AND RUNS      | PREVIOUSLY APPROVED TERRAIN                              | POLYGON D                              |
| EXISTING GLADES                   | PREVIOUSLY PROPOSED/NOT APPROVED WEST BOWL RUN EXPANSION |  |



Title  
Upgrading Plan



Figure Number:  
III-1


Scale: 1"=1000' North  
Date: 12/01/2015  
Drawn By: MJL  
Checked By: CLH





 
 






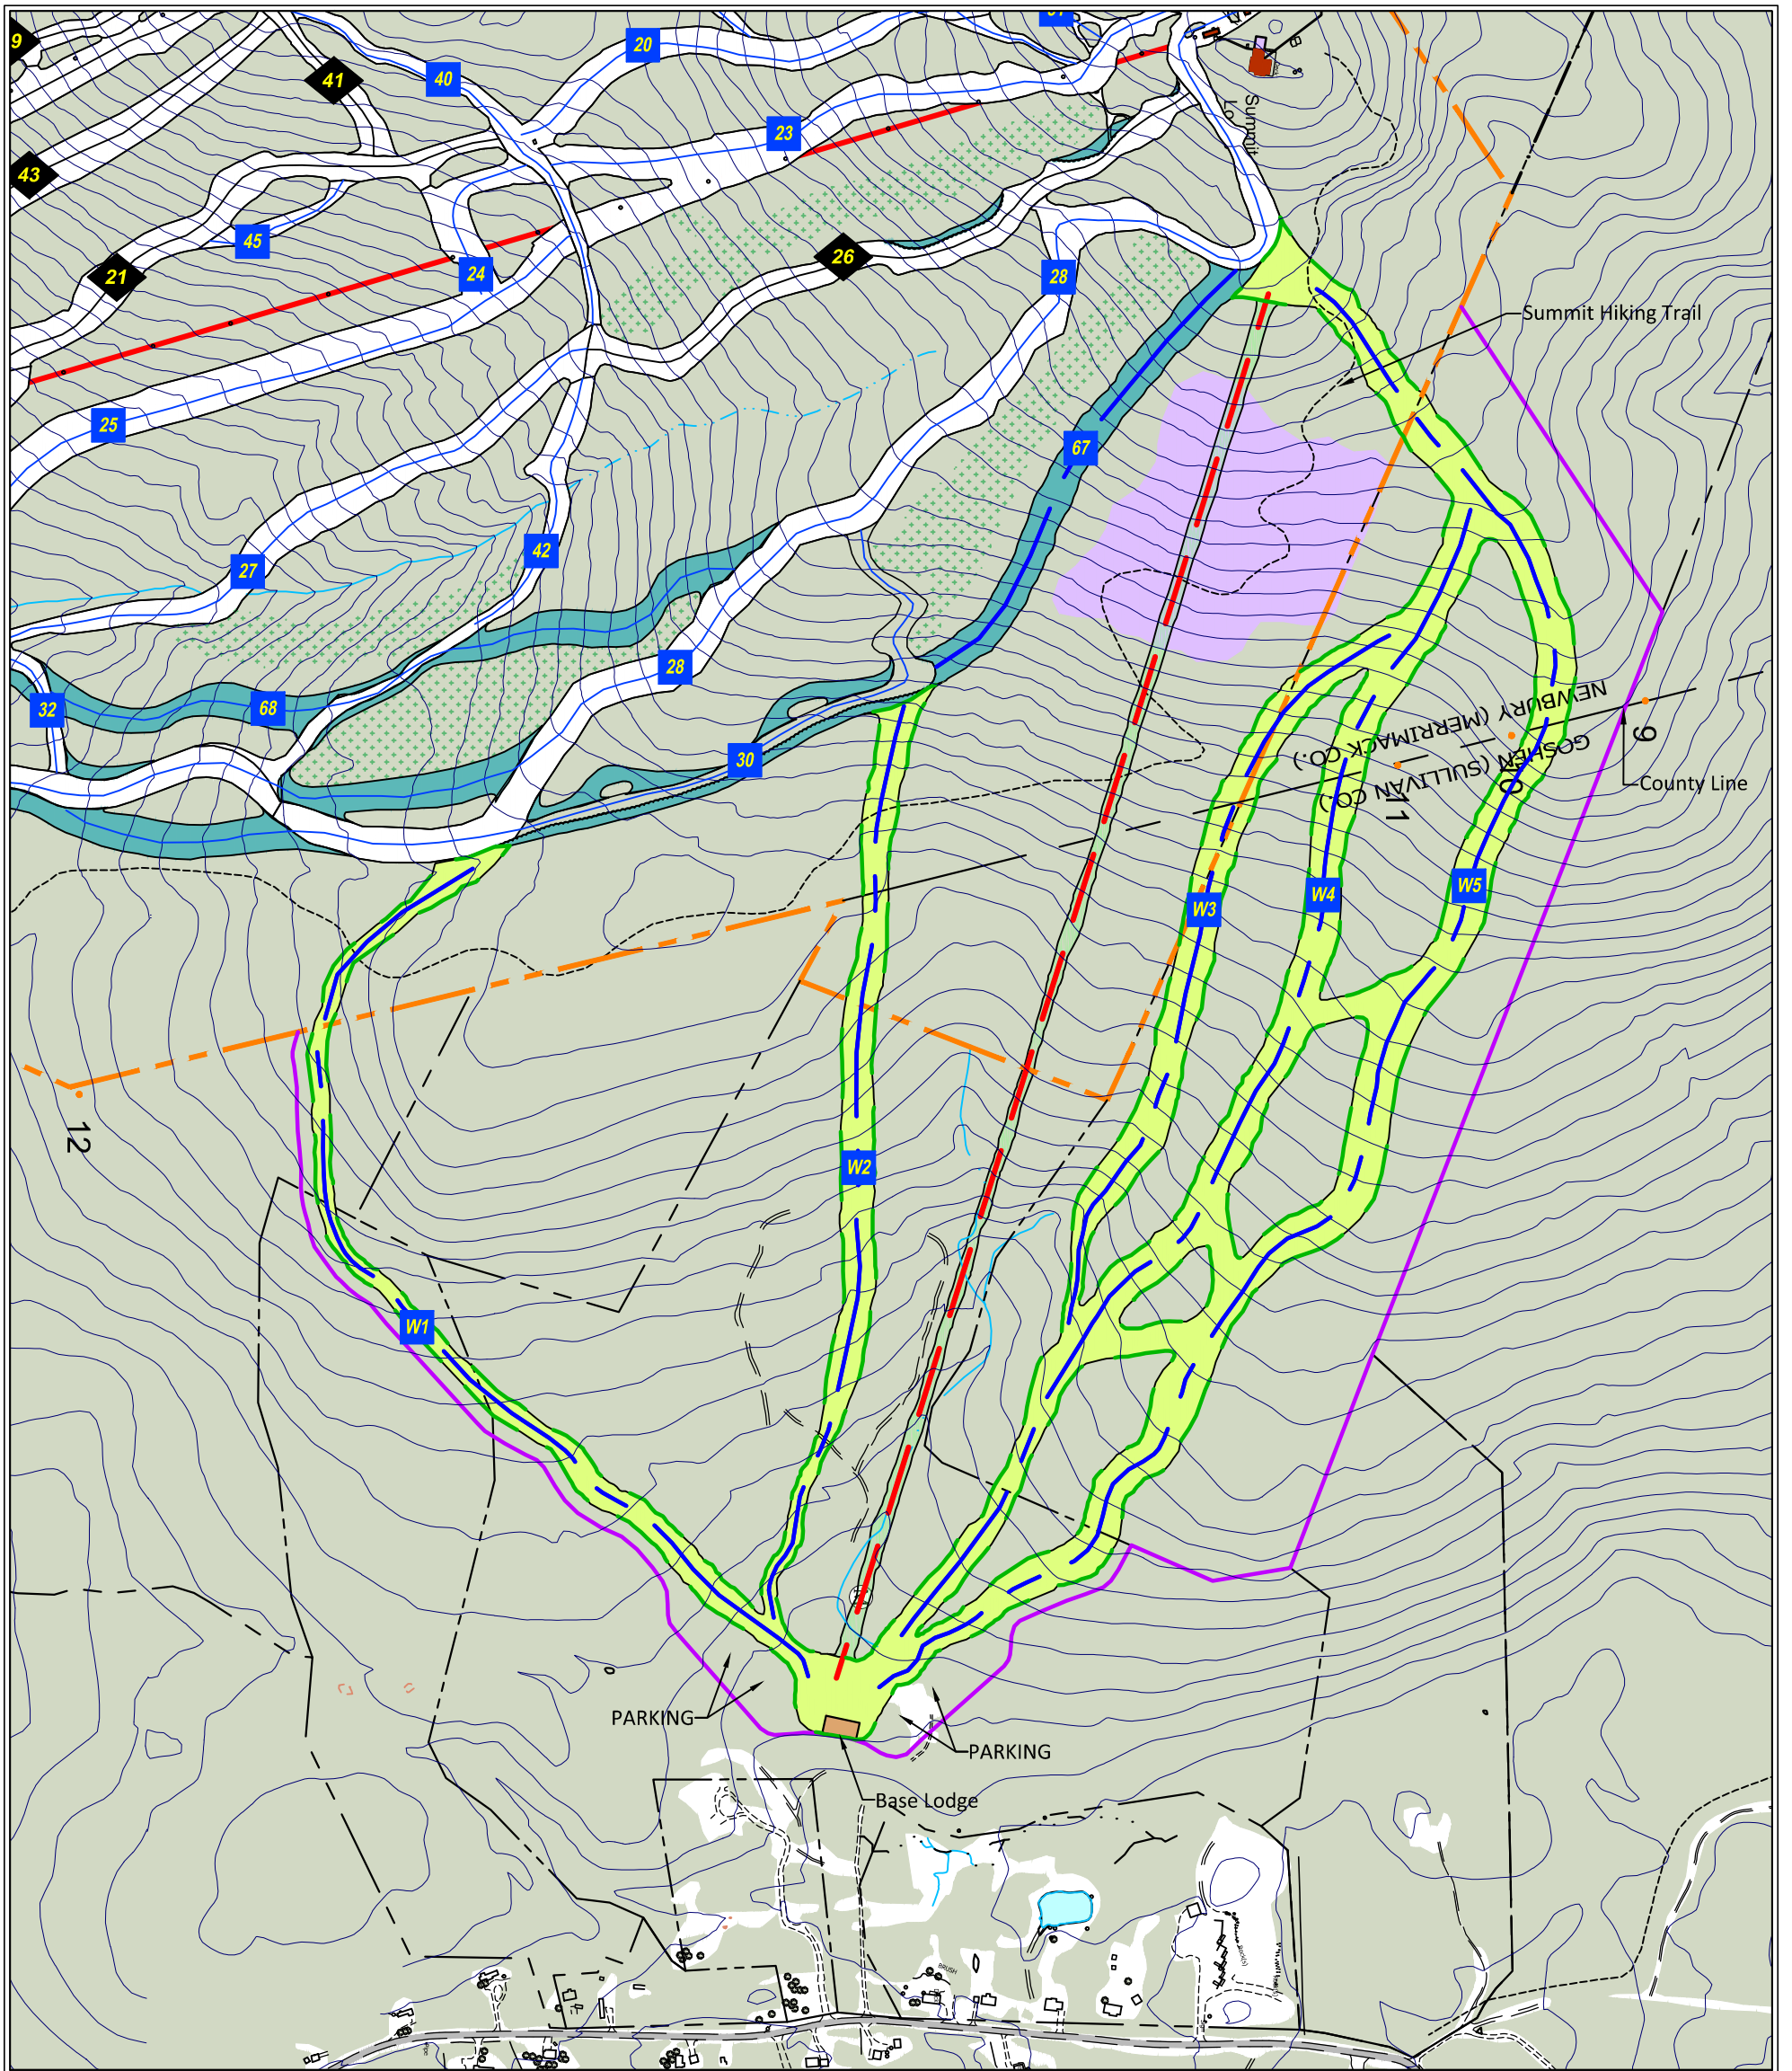



 


 
 
Project Number: 09033/001  
File: M Conditions 3.dwg




**Figure III-2: West Bowl Overall Perimeter Plan**



**LEGEND**


	EXISTING CONTOURS -25ft. Interval		EXISTING LIFTS		PREVIOUSLY APPROVED PROPOSED BUILDINGS		POLYGON D
	EXISTING STREAMS & WETLANDS		PREVIOUSLY APPROVED LIFT UPGRADING		PREVIOUSLY APPROVED PROPOSED PARKING		NEWBURY TOWN LINE MONUMENT
	EXISTING LAKES & PONDS		PREVIOUSLY PROPOSED/NOT APPROVED LIFT		APPROX. LEASE BOUNDARY		PERIMETER LINE AFTER EXCHANGE
	EXISTING ROADS AND PARKING		PREVIOUSLY APPROVED TERRAIN		HIKING TRAIL		
	EXISTING BUILDINGS		PREVIOUSLY PROPOSED/NOT APPROVED WEST BOWL RUN EXPANSION				
	EXISTING VEGETATION AND RUNS						
	EXISTING GLADES						

 


Title  
West Bowl Overall  
Perimeter Plan  
Figure Number:  
**III-2**  
Project Number: 09033/001  
File:



Scale: 1" = 600'  
Date: 12/01/2015  
Drawn By: MJL  
Checked By: CLH

 

**Figure III-3: Regional Map**

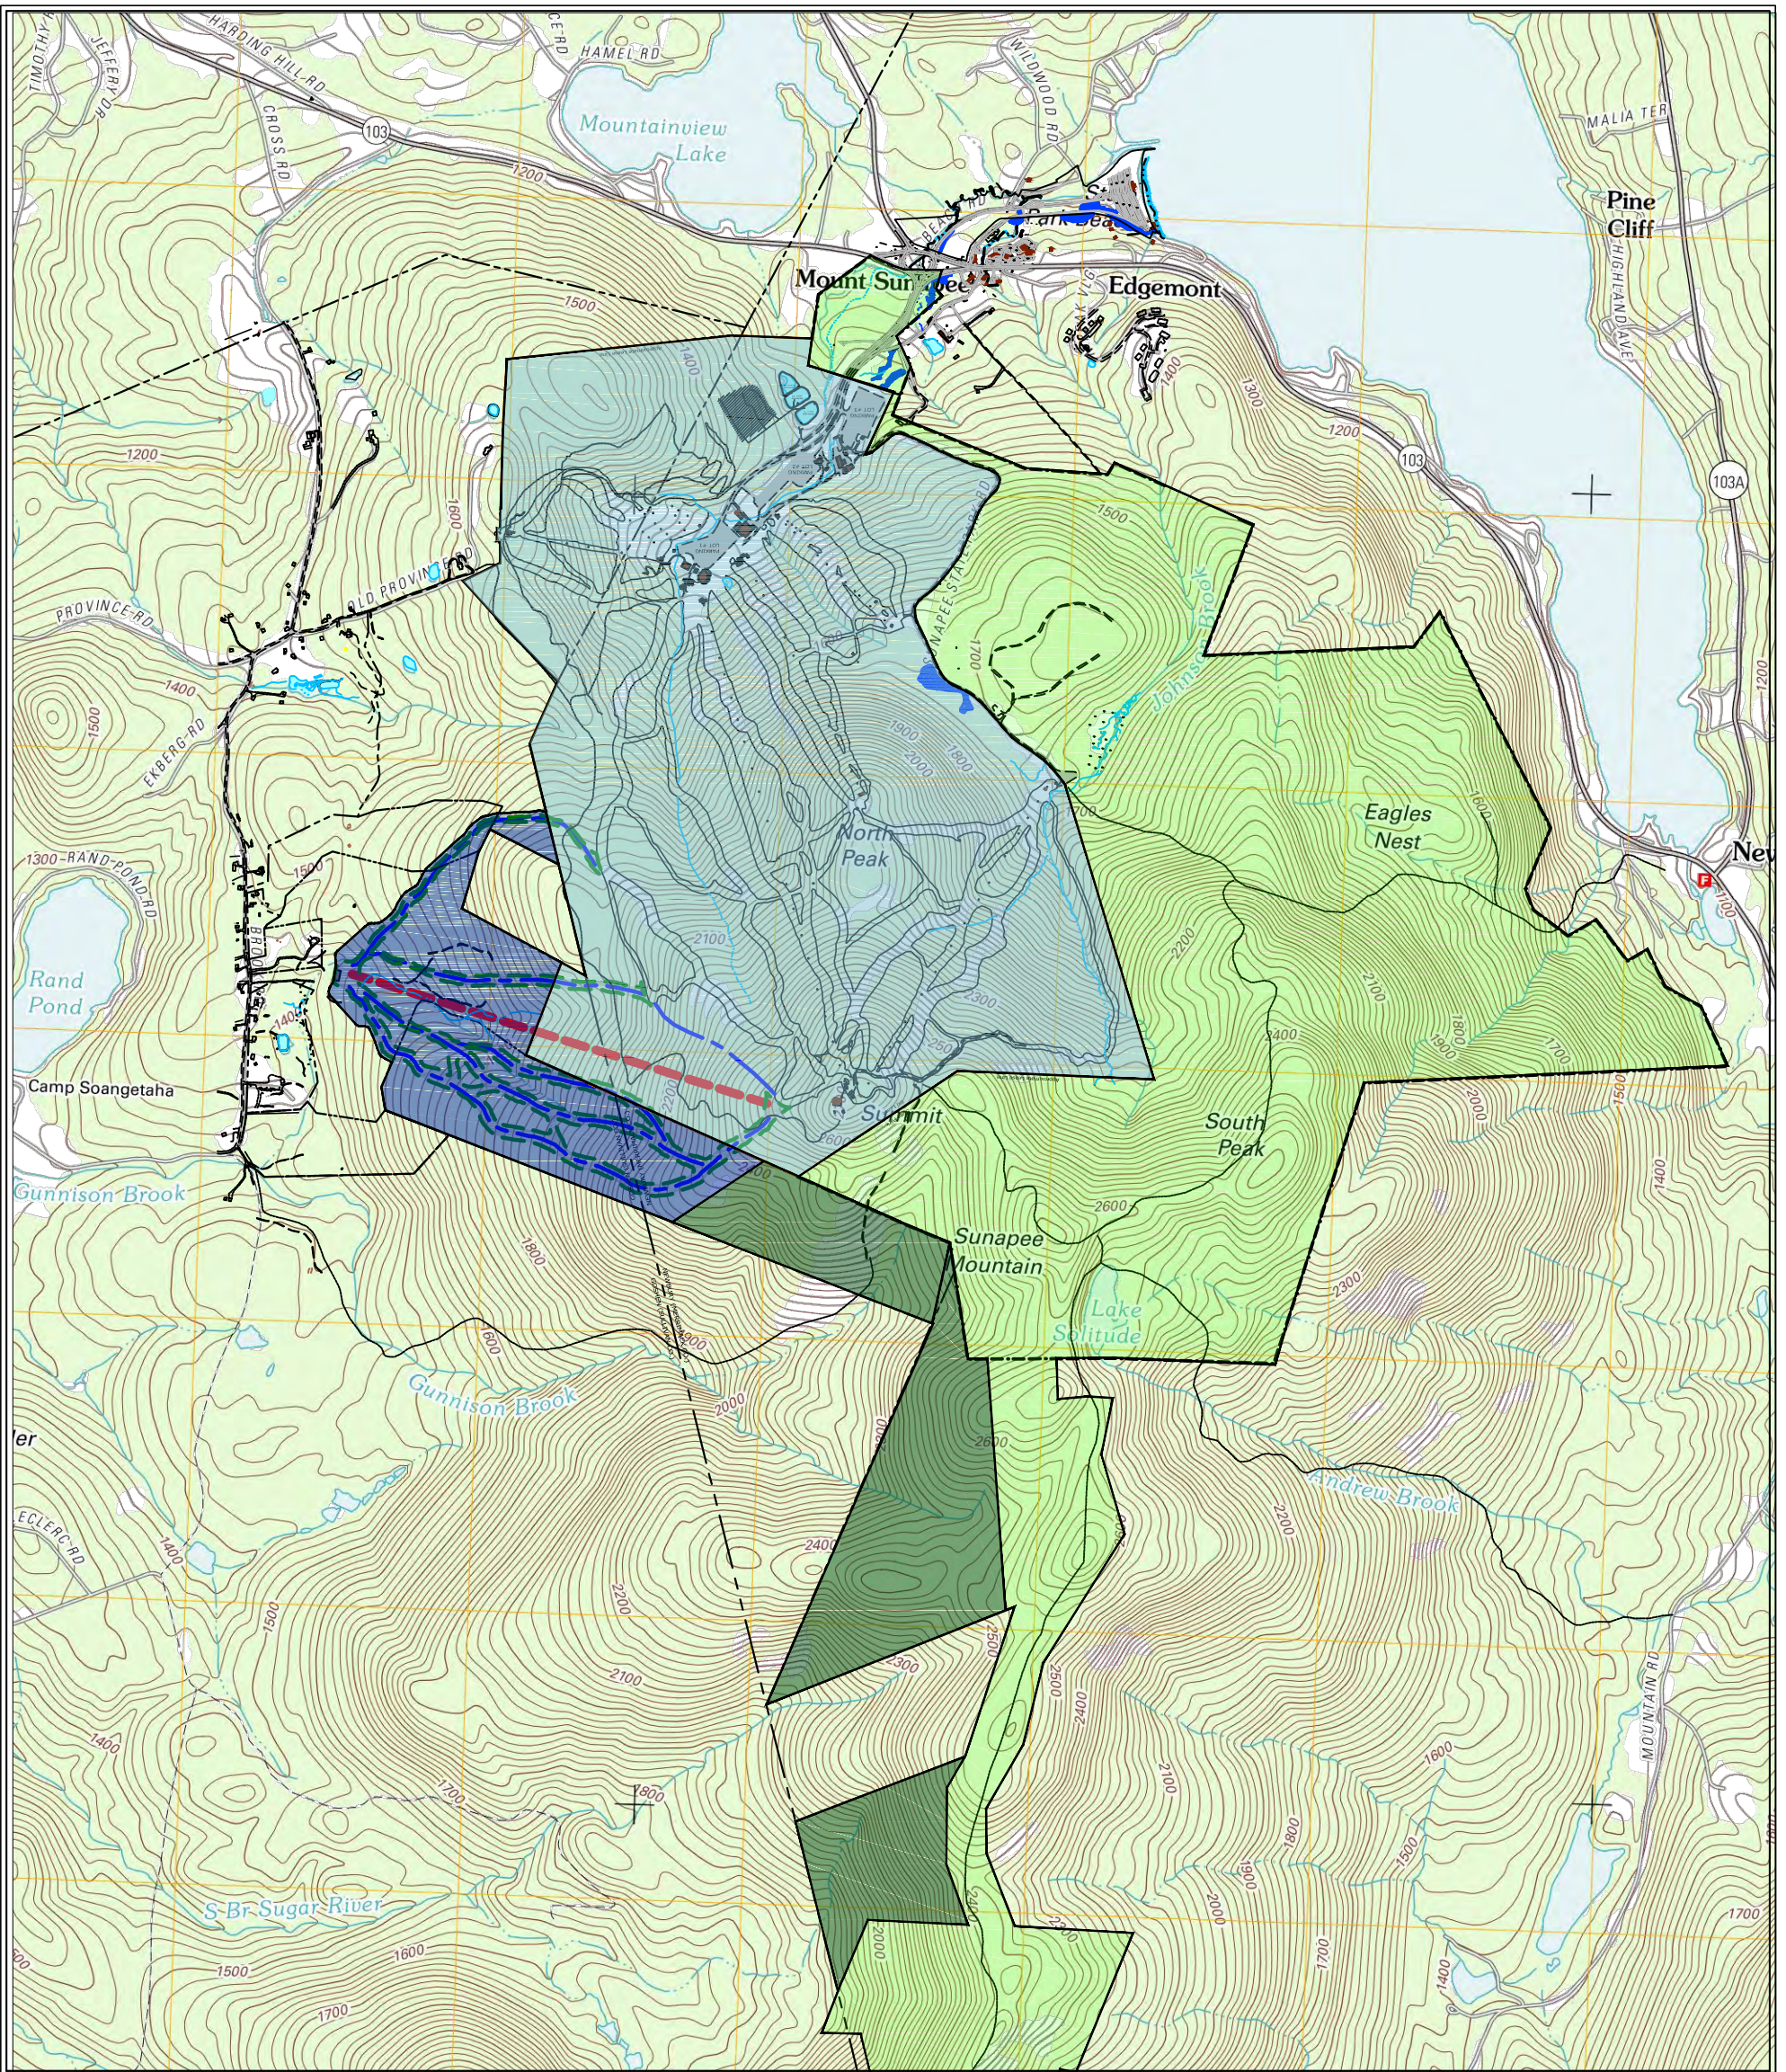

**LEGEND**

- Existing Mount Sunapee State Park: Non Ski Leasehold, Non Ski Expansion Area
- Existing Mount Sunapee State Park: Current Ski Leasehold Area
- To Be Added To Mount Sunapee State Park As Conservative Lands, Will Not Be Included In Ski Leasehold Area
- To Be Added To Mount Sunapee State Park For West Bowl Ski Trails, Will Be Included In Ski Leasehold Area



Title  
Regional Map

Figure Number:  
III-3

Project Number: 09033/001  
File: M Regional Map.dwg



Scale: 1"=2000'  
Date: 12/01/2015  
Drawn By: MJL  
Checked By: CLH

